

7695
7691

Anagram Drive

Eden Prairie, MN 55344

workspace
property trust

Full Building Opportunity | Divisible to 23,510

Light Industrial Space

2024 OPEX: \$8.75/RSF



7695 Anagram Drive

Eden Prairie, MN 55344

Located within the Edenvale Corporate Crossing Park, 7695 Anagram Drive offers a distinctive low-rise light industrial office opportunity. The property features ample parking, providing convenience for both employees and visitors. Inside, the space is designed with a contemporary flair, boasting open ceilings that enhance the spacious, airy ambiance. The office is equipped with multiple conference rooms and well-appointed break areas, catering to a variety of work styles. Exceptional glass lines allow natural light to pour in, creating an inviting work environment. Additionally, a large outdoor patio offers the perfect setting for breaks and informal gatherings.

Property Highlights

- 33,447 SF Office
- 5,943 SF Warehouse
- 16' clear height
- Two dock doors
- Easy access to Hwy 5, 212 and I-494
- Outdoor patio
- 15 minutes from Minneapolis/St.Paul International Airport
- Minutes from Eden Prairie Center retail and dining
- Various daycare centers available under a 10-minute drive
- First-class hoteling, parks and recreational areas
- Proximity to the Brent Creek Golf Course



Kitchen



Reception Area


39,390 SF Available for Lease

7695 Anagram Drive

Eden Prairie, MN 55344



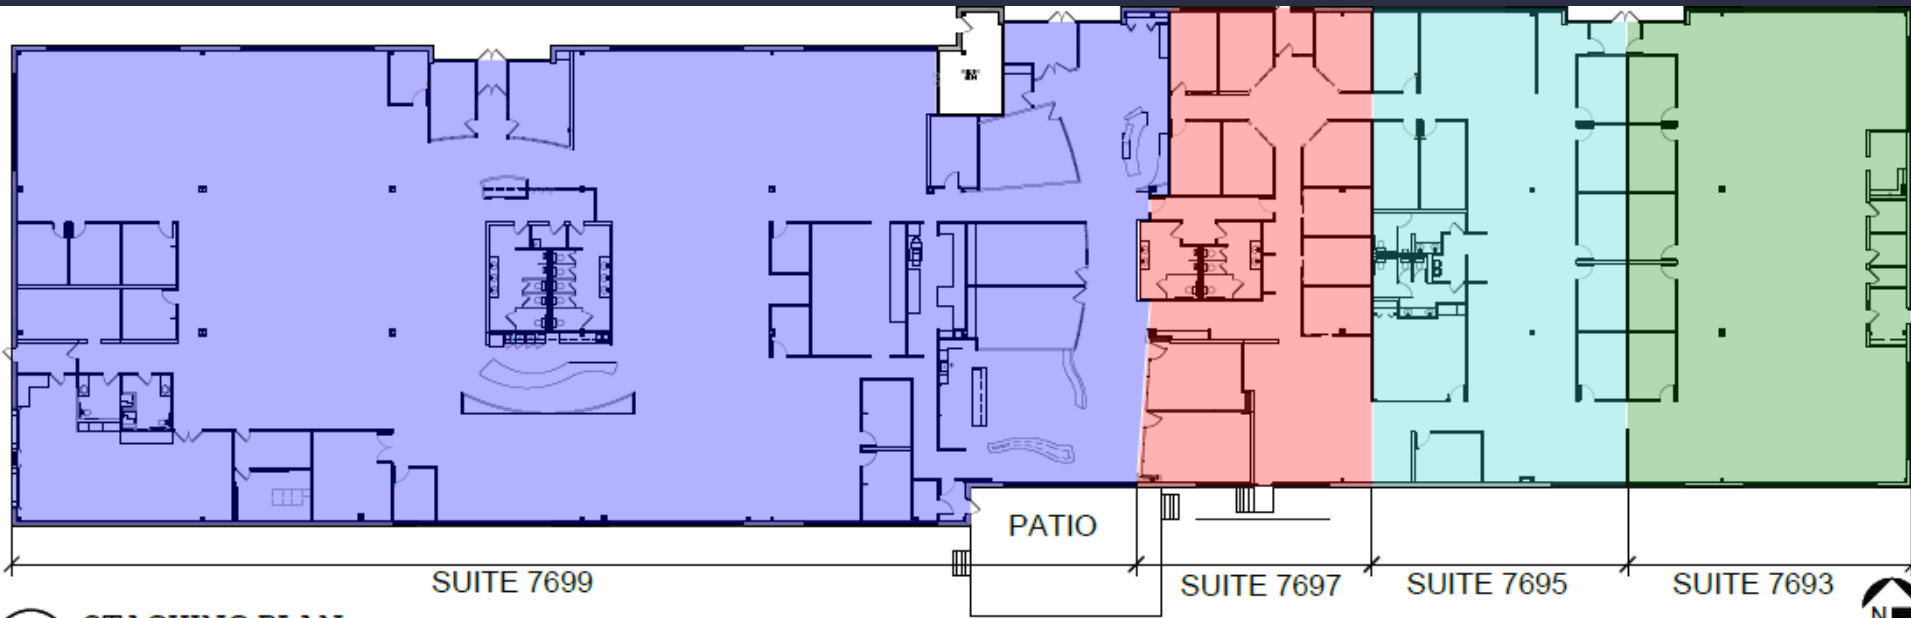



39,390 SF Available for Lease



1
A1

STACKING PLAN

 	7693	5,927 SFR
	7695	5,331 SFR
	7697	4,622 SFR
	7699	23,510 SFR
TOTAL		39,390 SFR

SCALE: NOT TO SCALE

Leasing Information

6625 W. 78th Street, Suite 140, Bloomington, MN 55439
(952) 292-4952
www.workspaceproperty.com

Brad Butler
Vice President, Regional Director
bbutler@workspaceproperty.com



Spaces for the Way Work Happens Today.

These beautifully designed themes inspire creativity and encourage productivity. Whether you are looking for 1,000 square feet or 100,000 square feet, our in-house design & development team can deliver a turnkey office solution.

Tailored for the Evolution of Office:

- “A La Carte” or “On Demand” Furniture Packages Available
- Plug & Play IT Packages Available



Scan here to learn more about some of our favorite design options.




SCANDI



AZURE



TAHOE

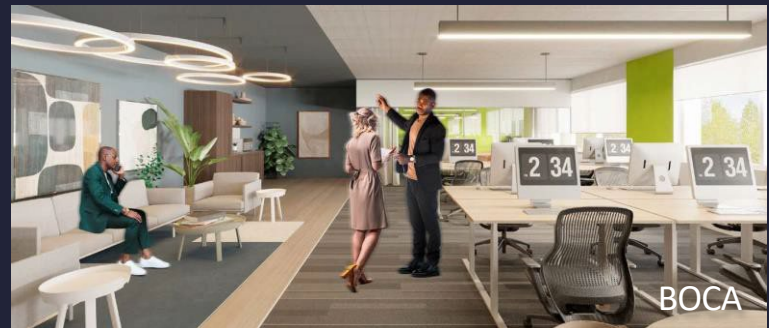

BOCA

*Indicative of the look and feel (not the actual suite)